






SECTION A-A

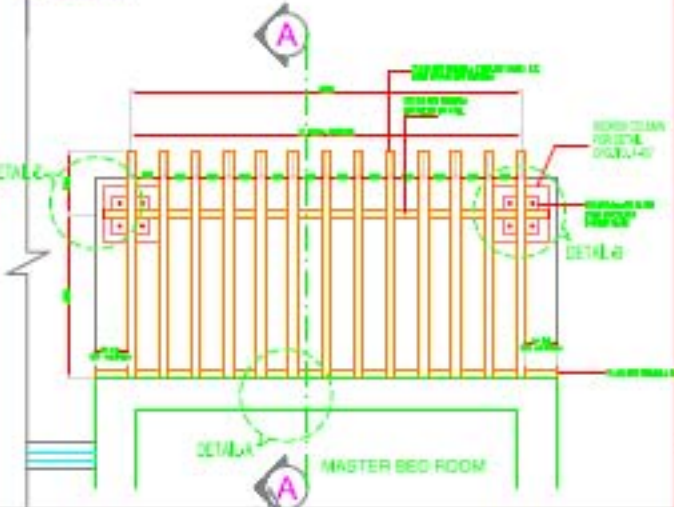


PLAN
PERGOLA DETAIL ON TERRACE 2
SCALE - 1: 20

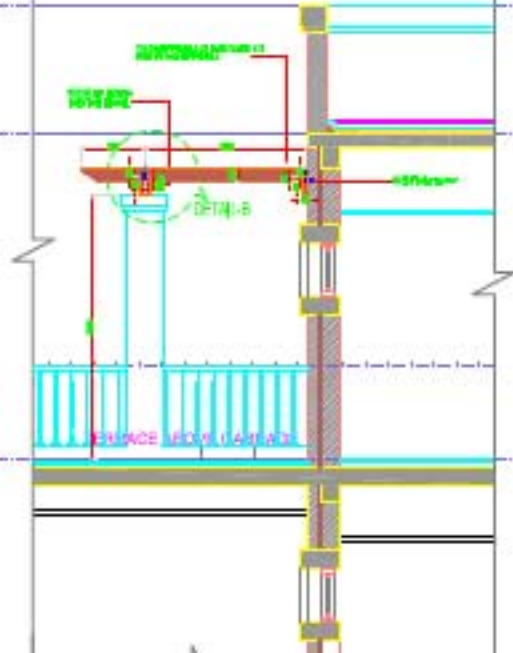


SECTION A-A

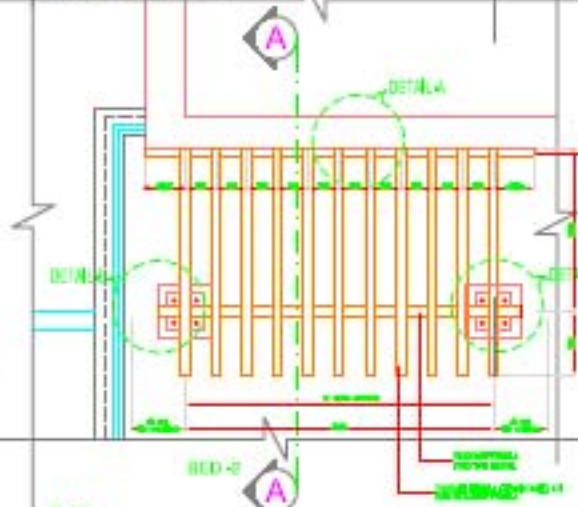




PLAN
PERGOLA DETAIL ON TERRACE ABOVE GARRAGE
SCALE - 1: 20

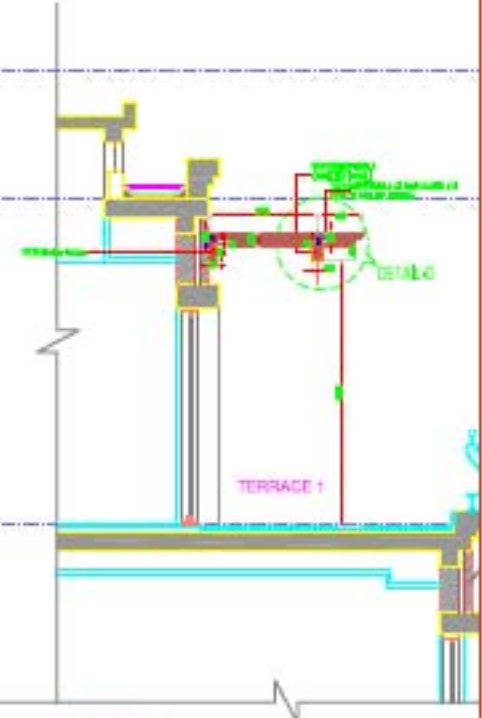


SECTION A-A

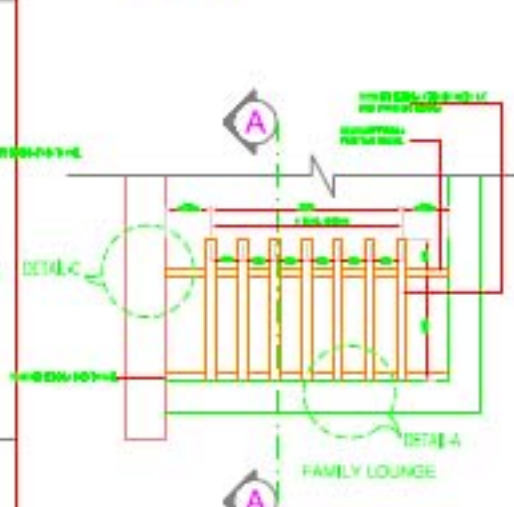

PLAN
PERGOLA DETAIL ON TERRACE 1
SCALE - 1: 20

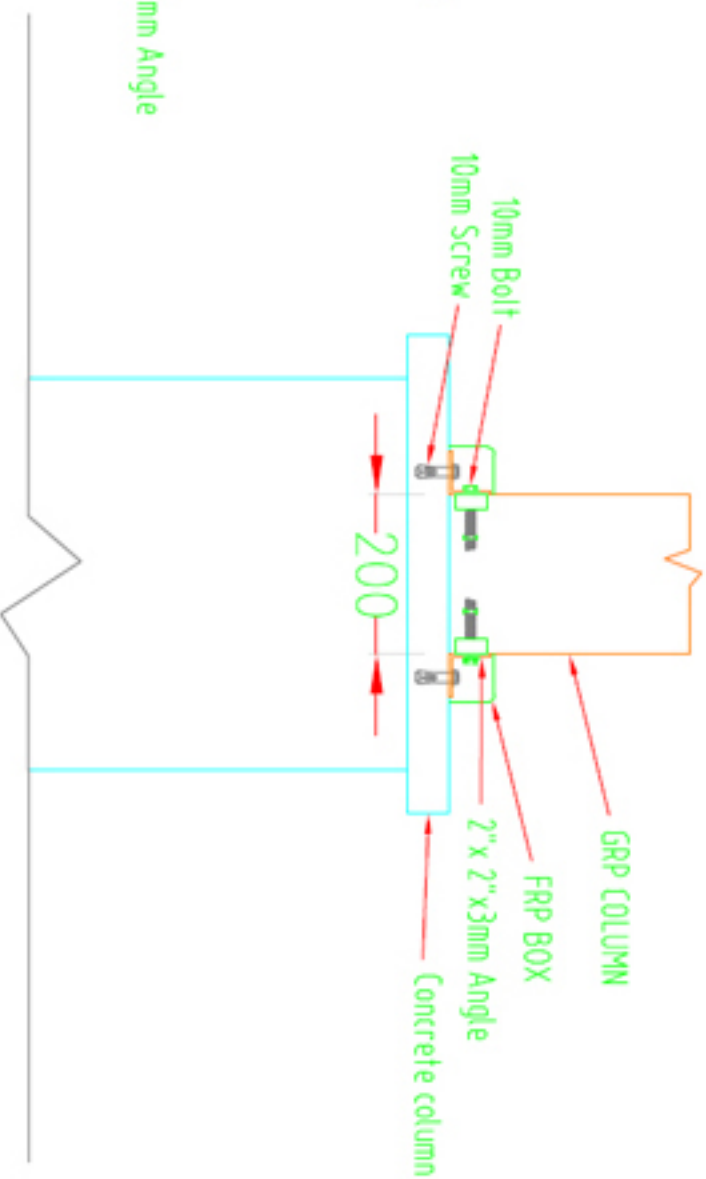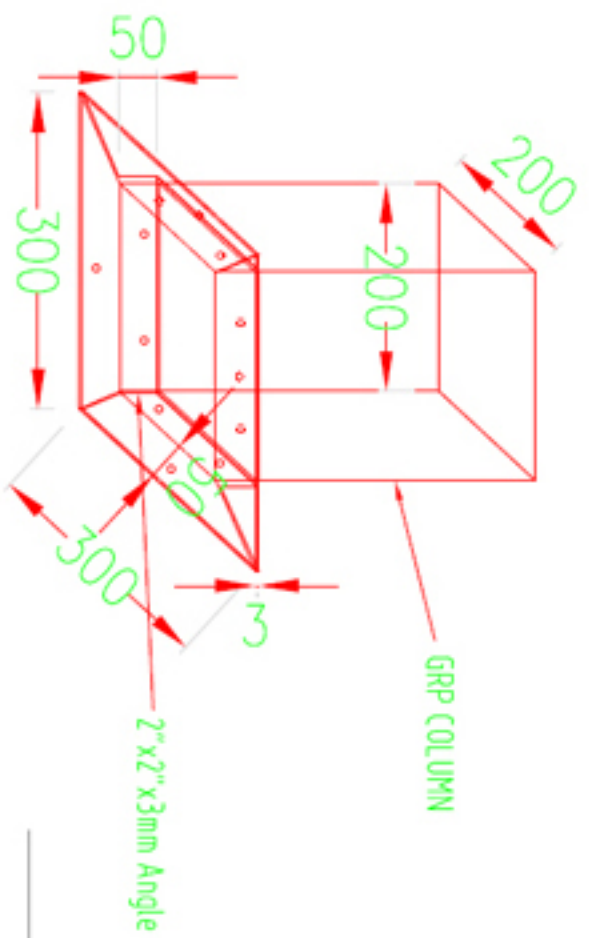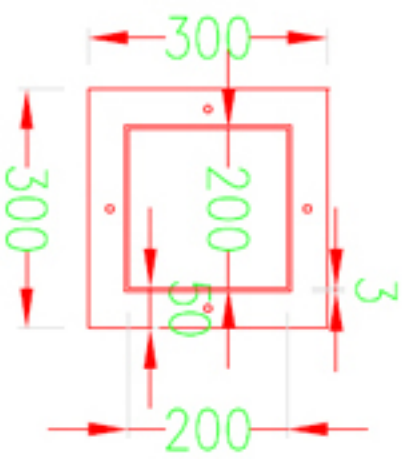

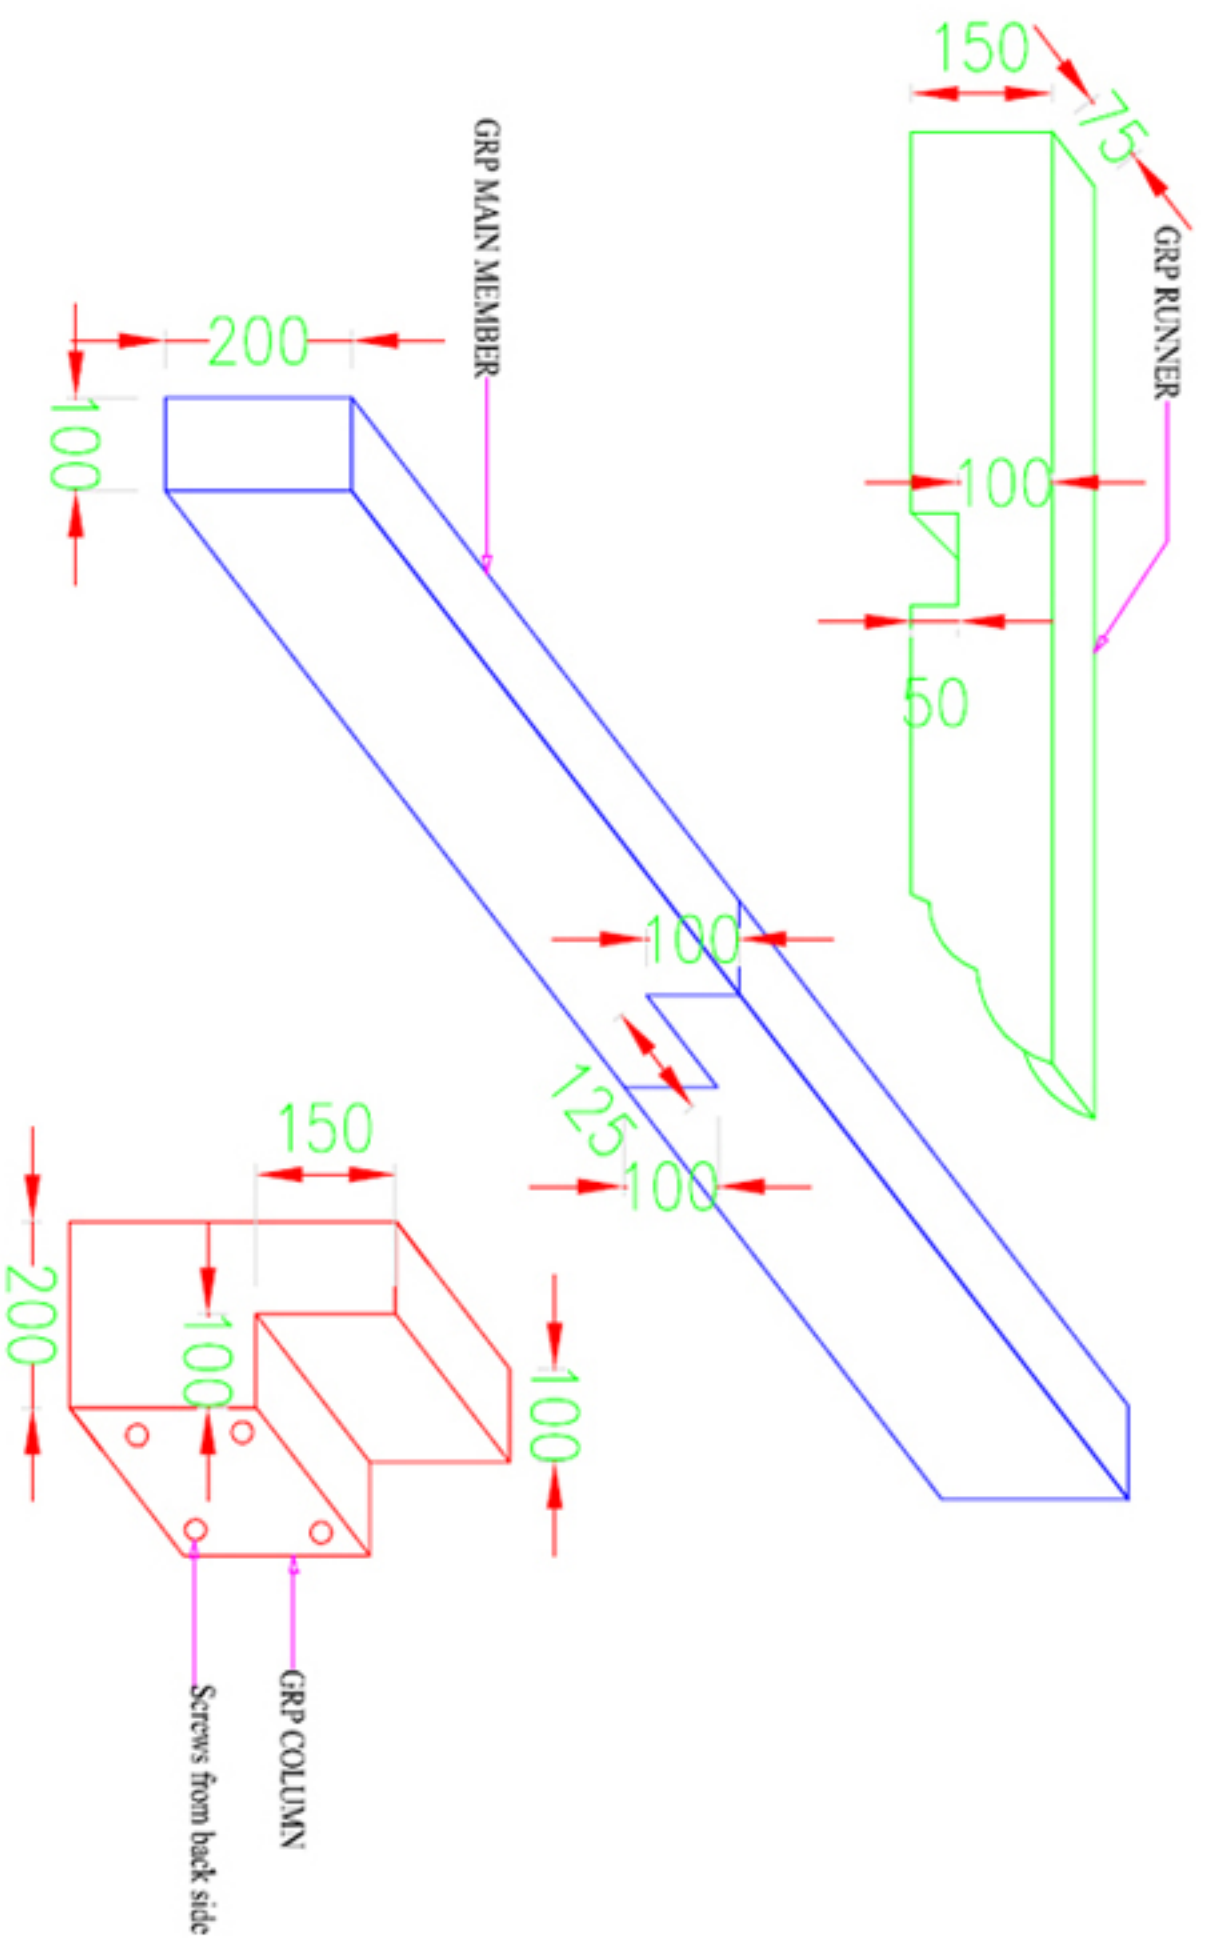

JOINARY DETAILS OF GRP COLUMN AND MAIN MEMBER WITH GRP RUNNER